



A PROPOSED LAY-OUT PLOTTING PLAN SITUATED AT VILL. BETHAR PAR. HADDAH TEH. & DISTT. UNNAO.

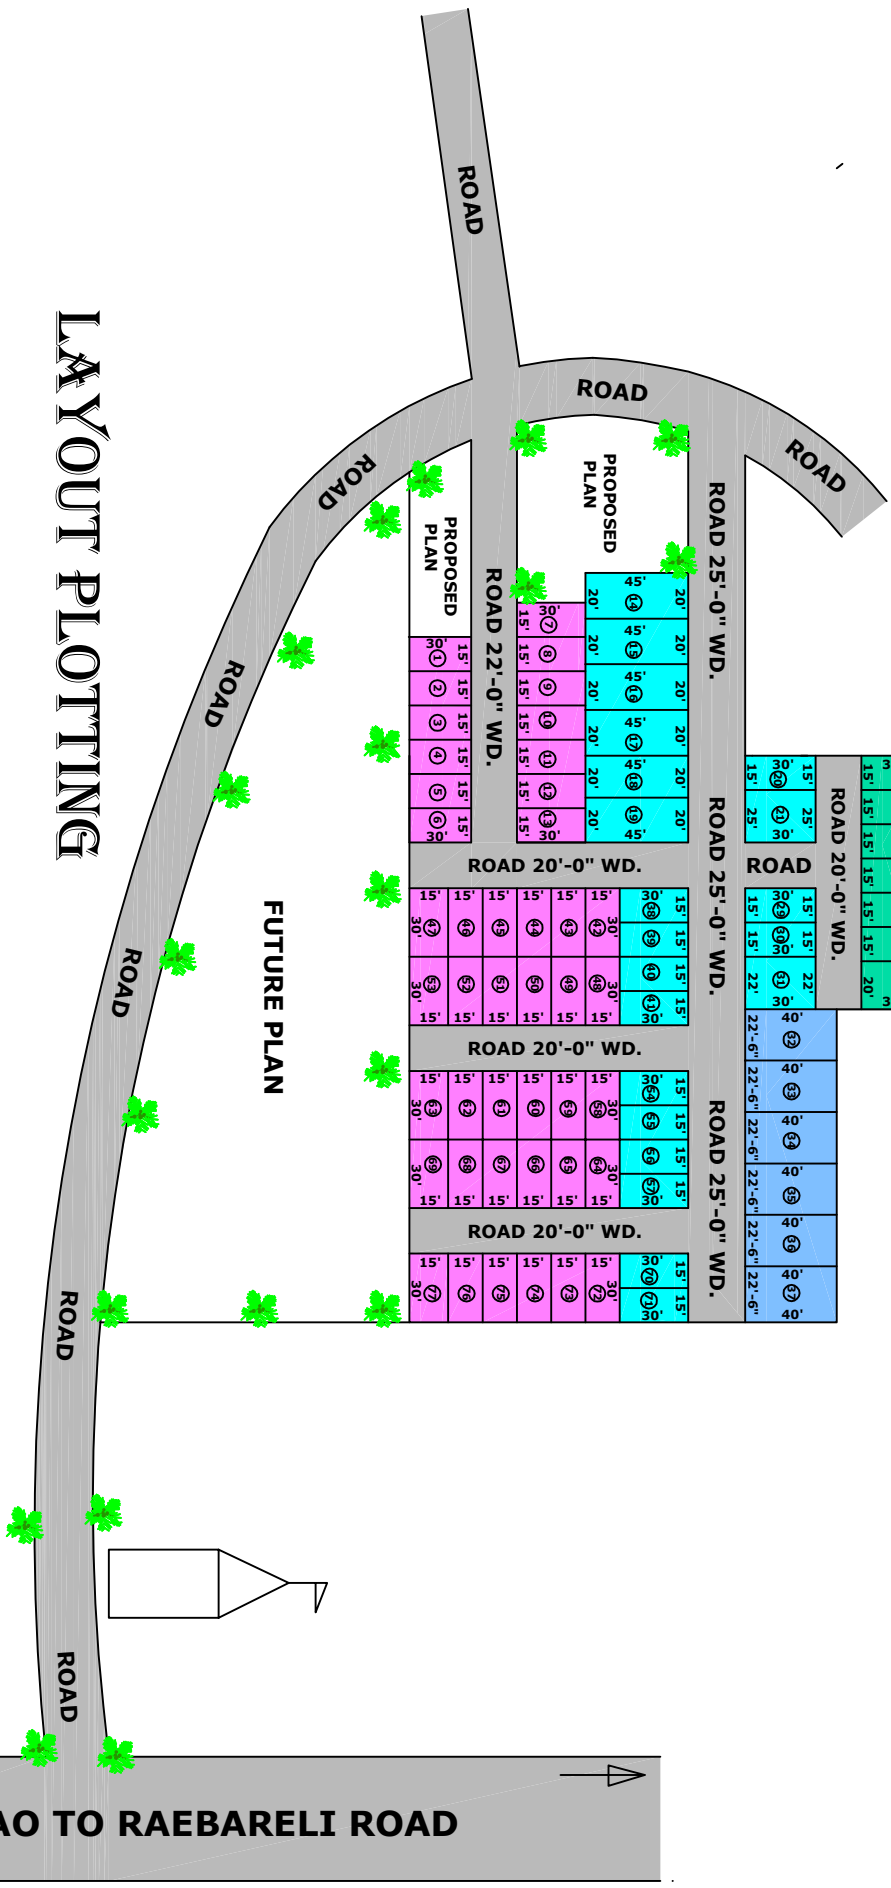

LAYOUT PLOTTING

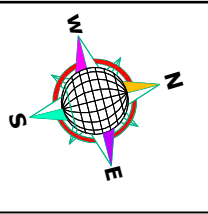

HOUSE



LIGHT



DAMAR ROAD

UNNAO TO RAEBARELI ROAD